



ELEVATION A - CRAFTSMAN




ELEVATION B - MODERN




ELEVATION C - FARMHOUSE

PRELIMINARY

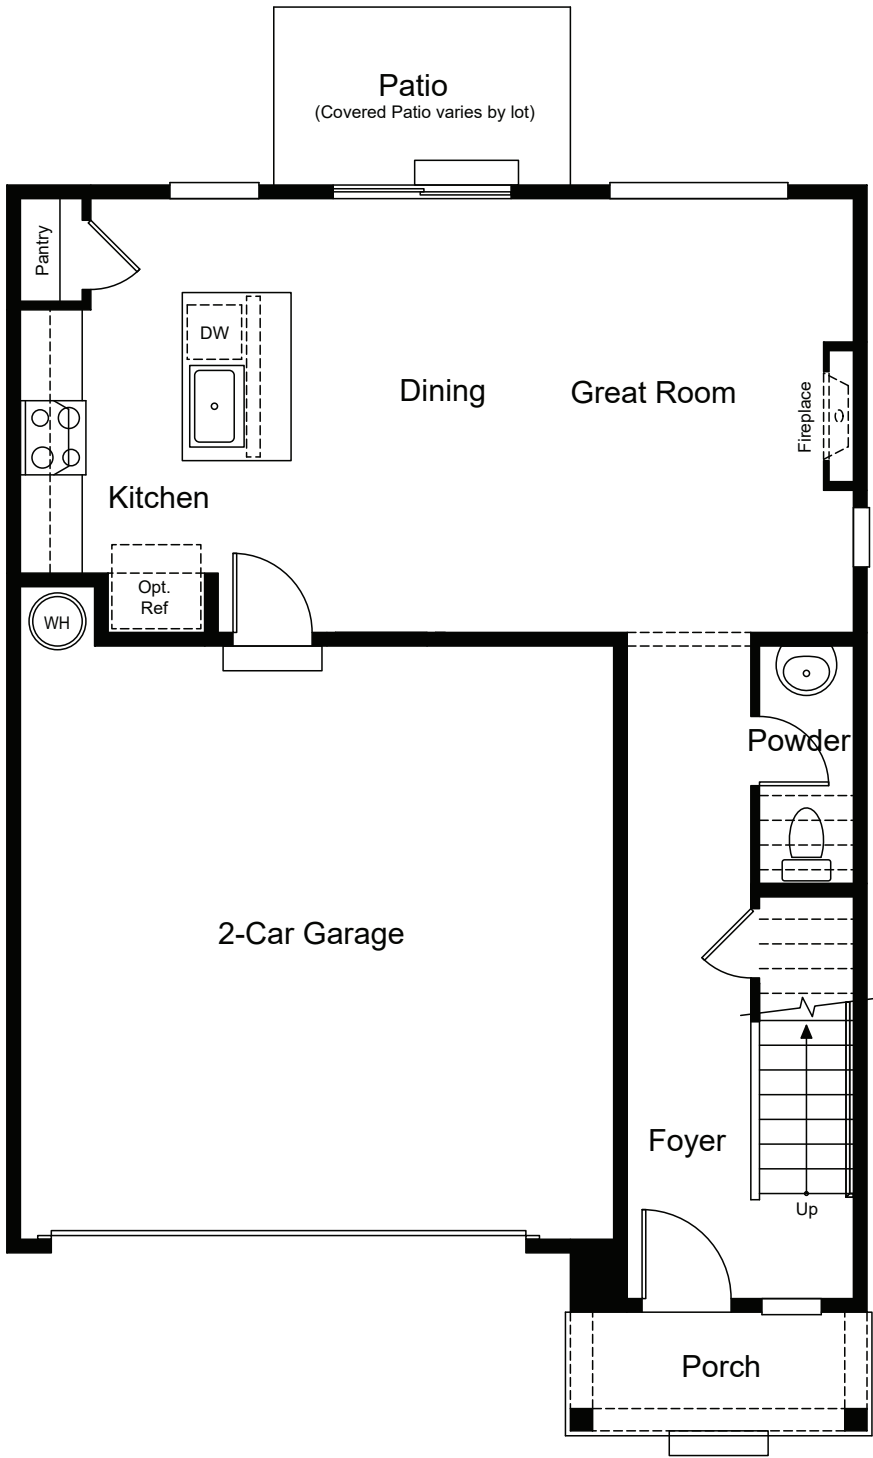

LOWER LEVEL

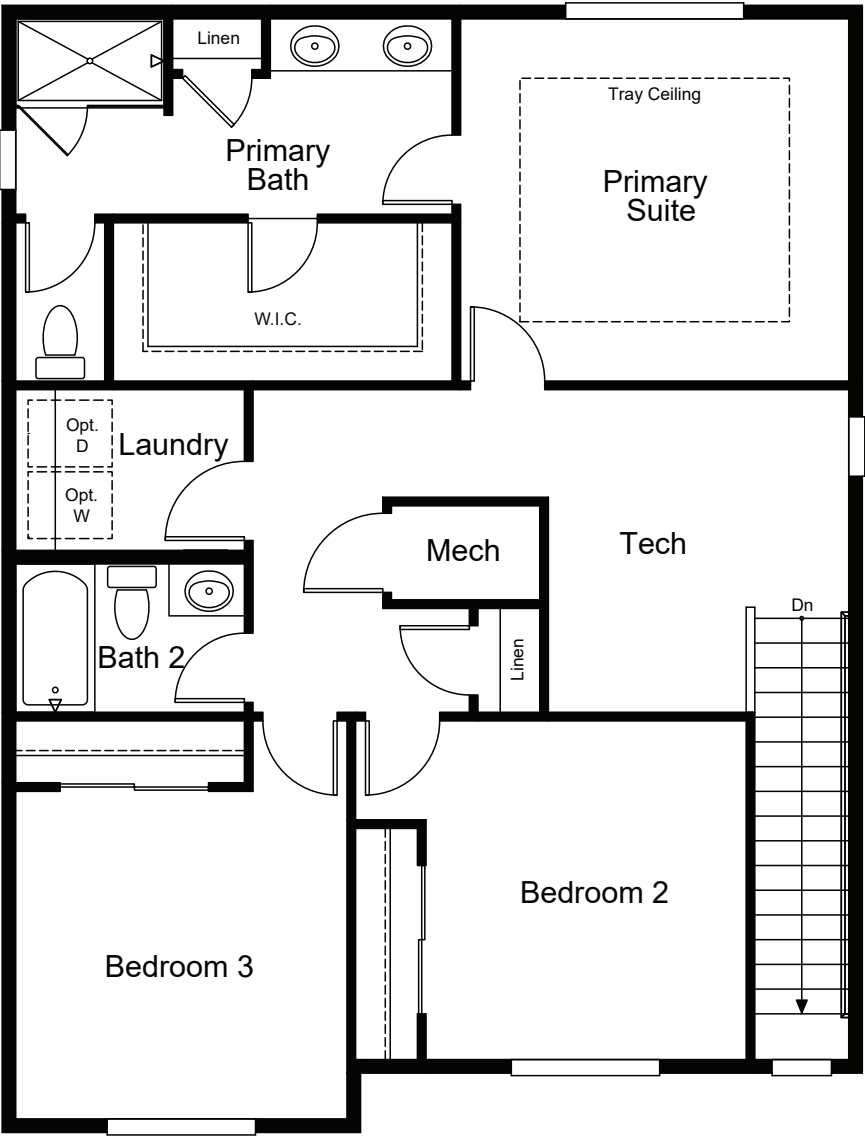

UPPER LEVEL

PRELIMINARY





ELEVATION A - CRAFTSMAN




ELEVATION B - MODERN




ELEVATION C - FARMHOUSE

PRELIMINARY

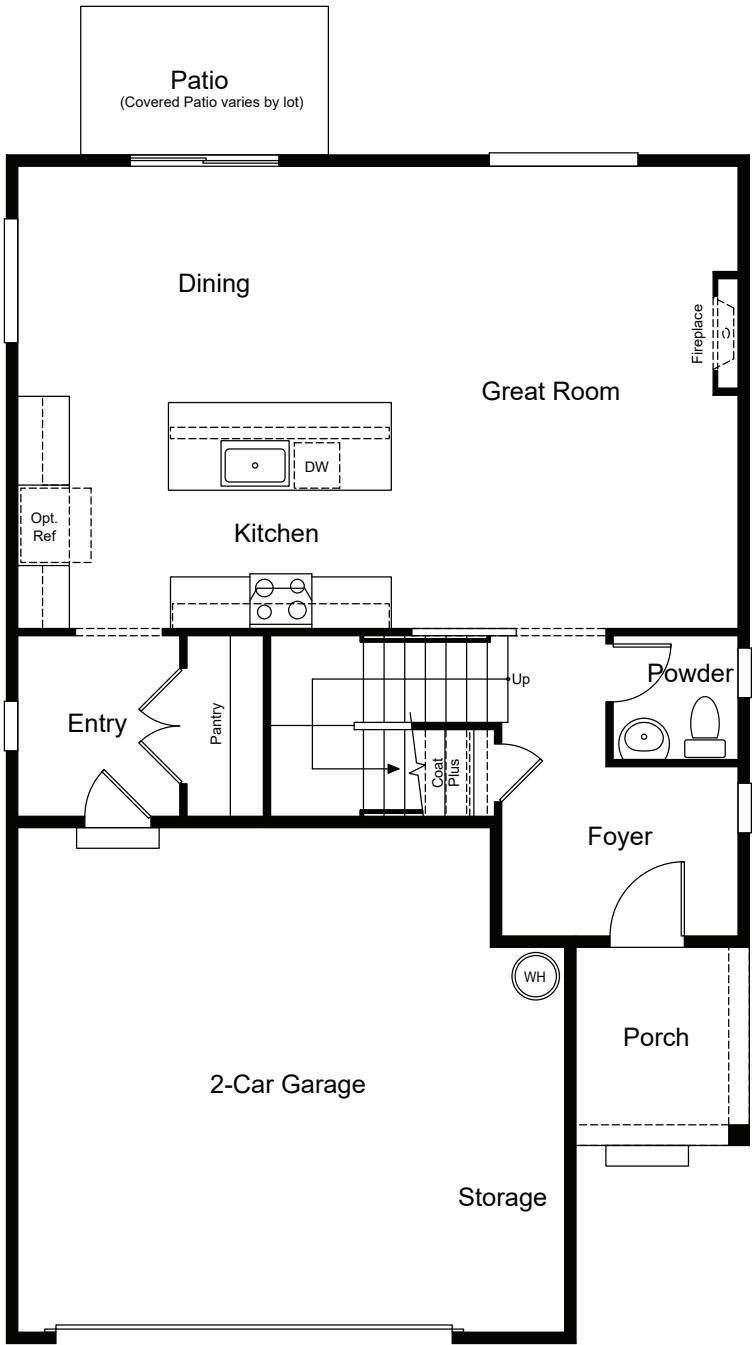

LOWER LEVEL

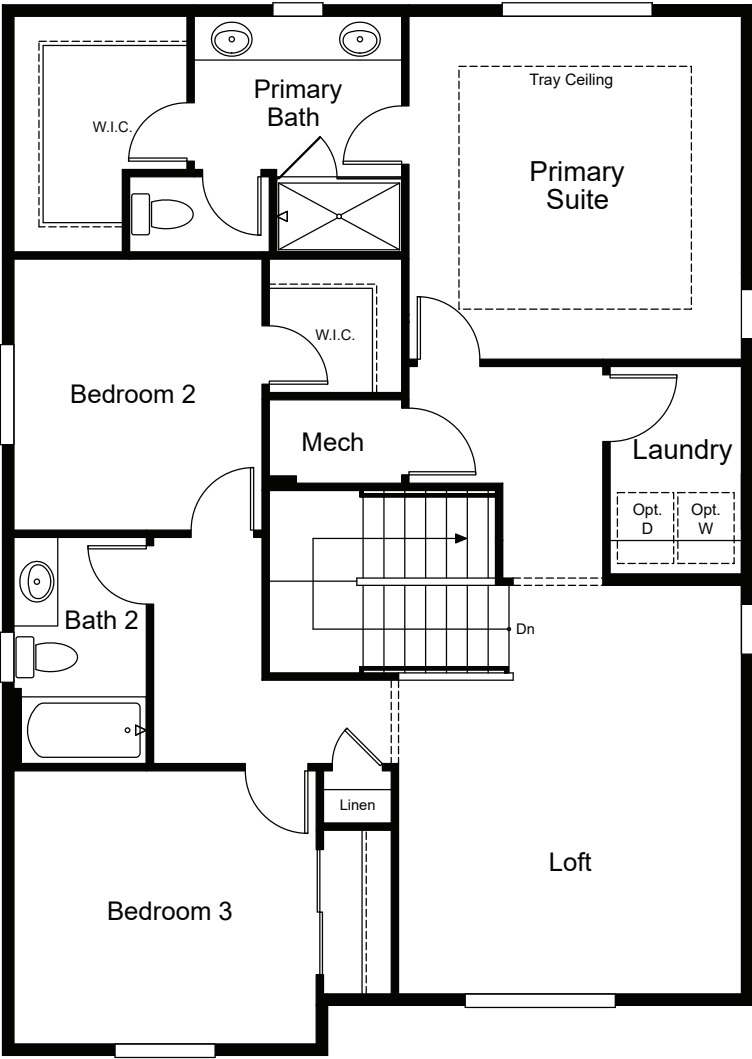

UPPER LEVEL

PRELIMINARY





ELEVATION A - CRAFTSMAN




ELEVATION B - MODERN




ELEVATION C - FARMHOUSE

PRELIMINARY

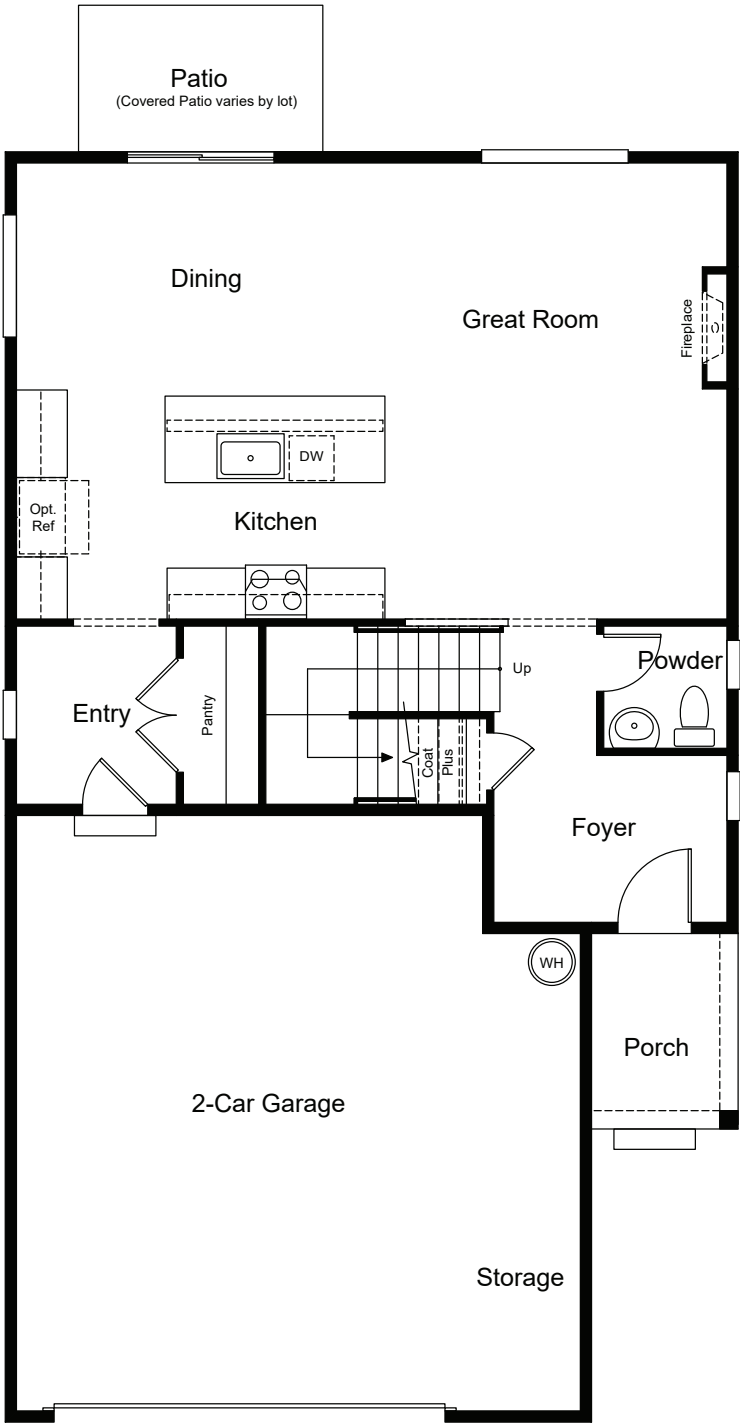

LOWER LEVEL

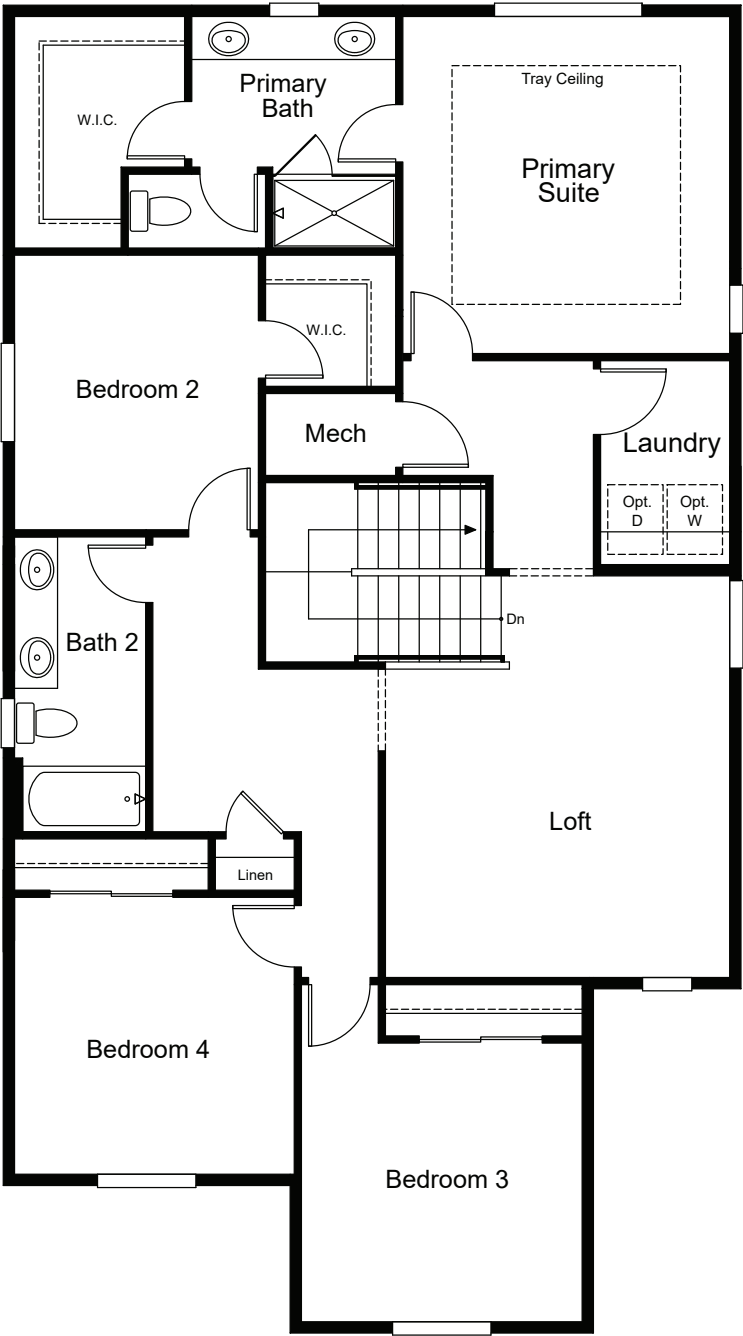

UPPER LEVEL

PRELIMINARY





ELEVATION A - CRAFTSMAN




ELEVATION B - CRAFTSMAN




ELEVATION F - FARMHOUSE

PRELIMINARY

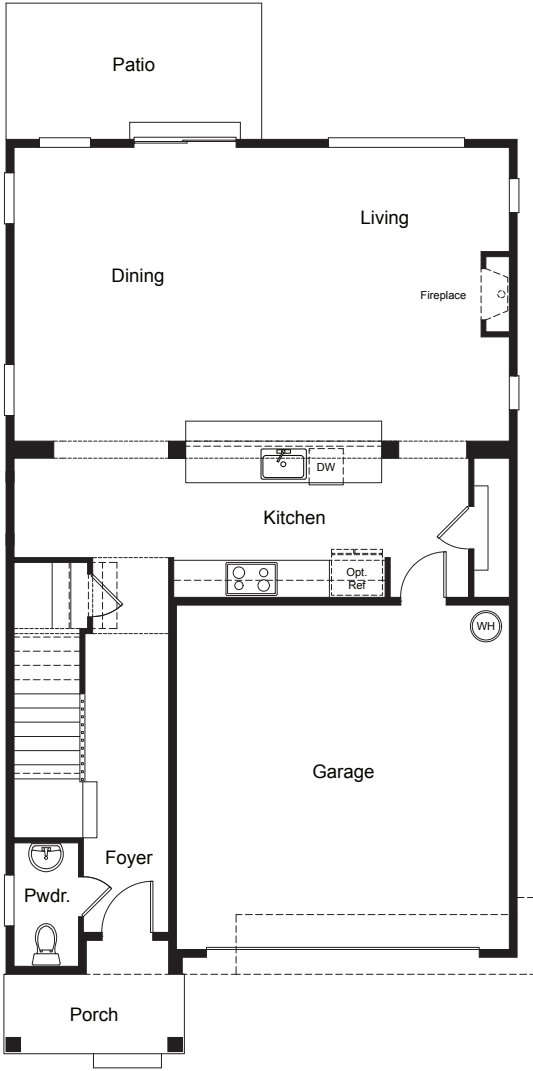

MAIN LEVEL

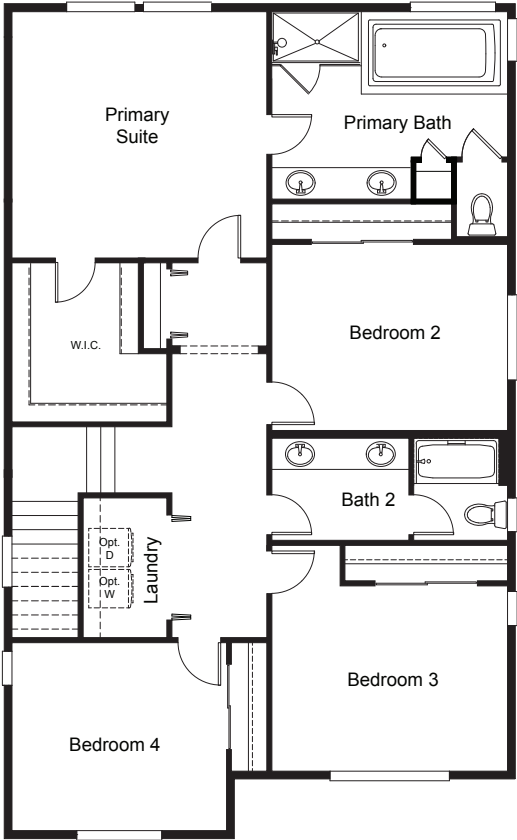

UPPER LEVEL

PRELIMINARY




ELEVATION A - CRAFTSMAN




ELEVATION B - MODERN

PRELIMINARY




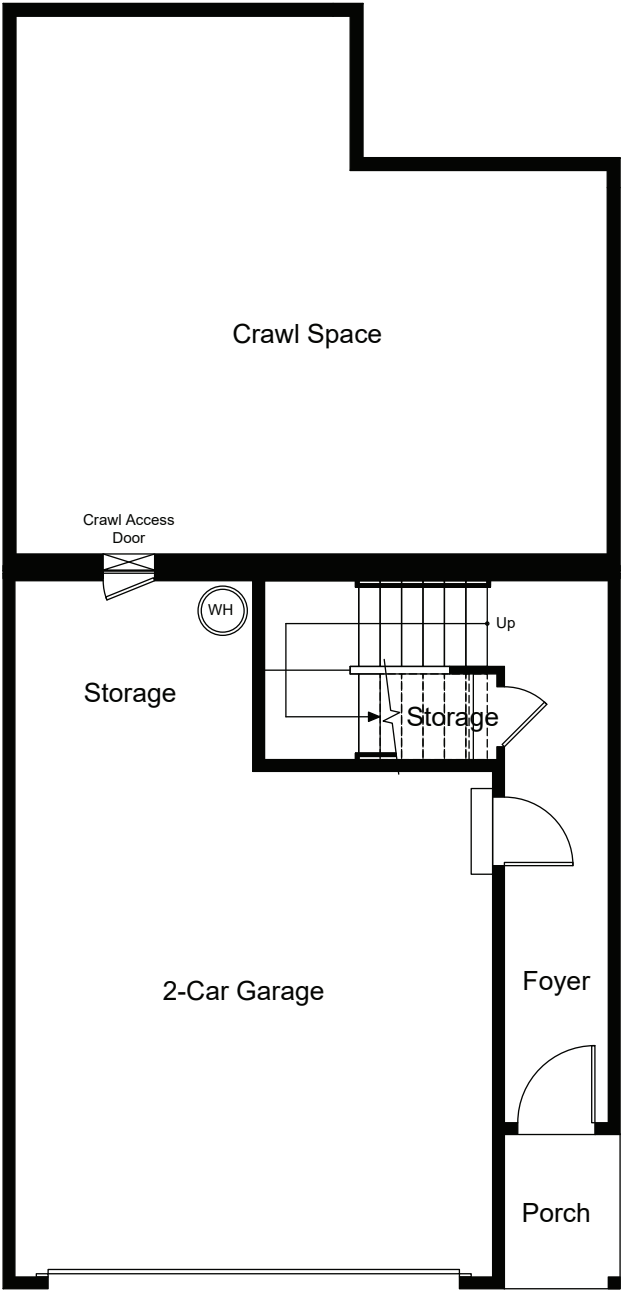

LOWER LEVEL

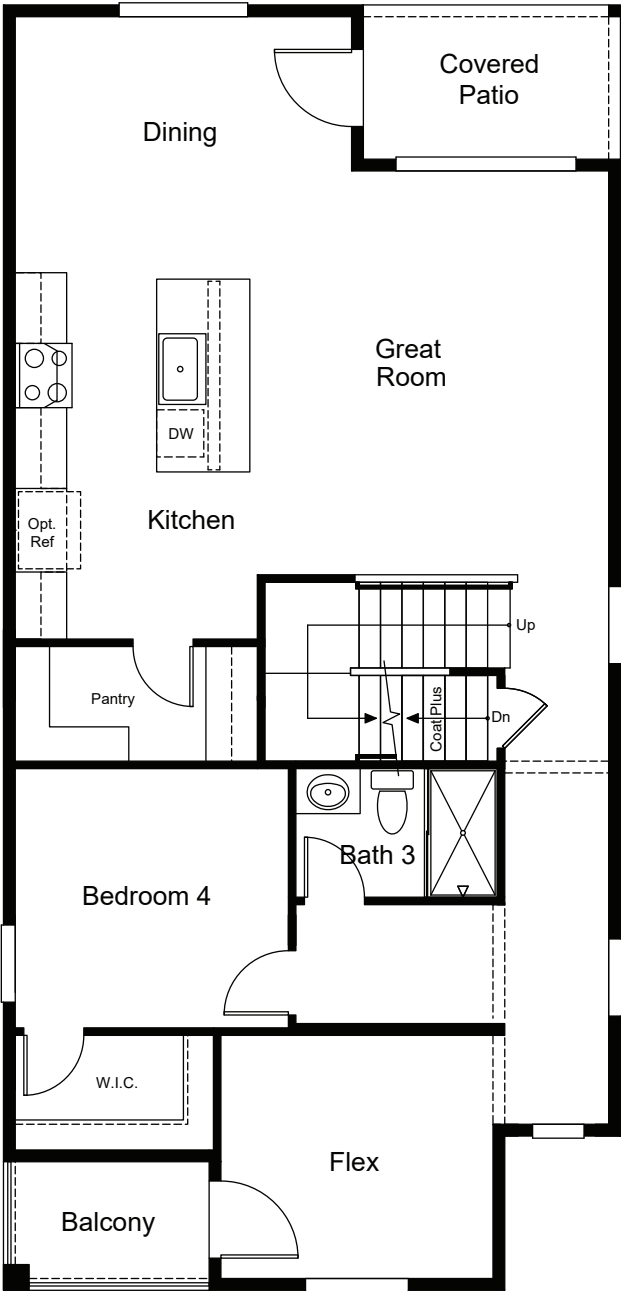

MAIN LEVEL

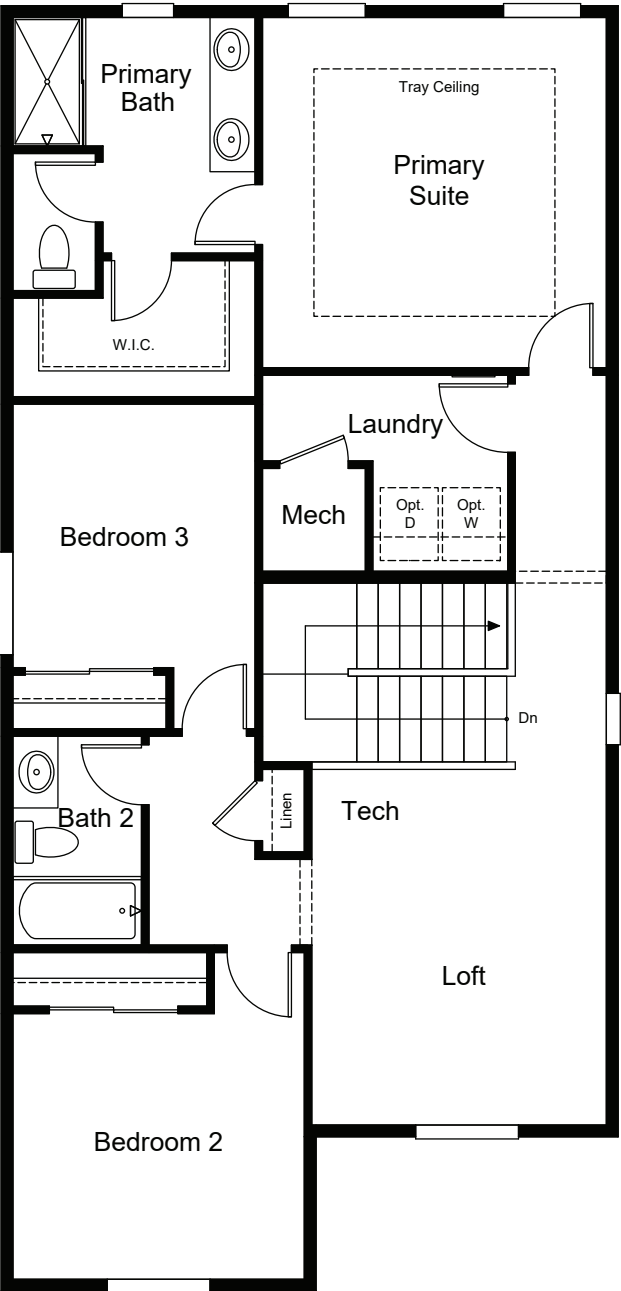

UPPER LEVEL

PRELIMINARY





PHASE 1

- BARBERA
- CABERNET
- MALBEC
- MERLOT
- NOIR
- TELLURIDE
- SYRAH
- MALBEC DAYLIGHT
- SYRAH DAYLIGHT

PHASE 2

- CASCARA
- GLENWOOD
- GLENWOOD DAYLIGHT
- LAUREL
- LAUREL DAYLIGHT
- SNOWBERRY

BUTTERFLY GARDEN

PRELIMINARY



New Disclosure Agreement to Use All information (including, but not limited to prices, views, availability, school assignments and ratings, incentives, floor plans, elevations, site plans, features, standards and options, assessments and fees, planned amenities, programs, conceptual artists' renderings and community development plans) is not guaranteed and remains subject to change, availability or delay without notice. Any community improvements, recreational features and amenities described are based upon current development plans, which are subject to change and under no obligation to be completed. Maps and plans are not to scale, are not intended to show specific detailing and all dimensions are approximate. Prices may not include lot premiums, upgrades and options. Community Association or other fees may be required. This communication is not intended to constitute an offering in violation of the law of any jurisdiction and in such cases our communications may be limited by the laws of your state. Please see a Taylor Morrison Community Sales Manager or Internet Home Consultant for details and visit www.taylormorrison.com for additional disclaimers. Contractor Licenses: Taylor Morrison Northwest, LLC CCB # 204238, Broker License: Cascadian South L.L.C. # 950300179. 10/04/24



taylormorrison.com