



ELEVATION A




ELEVATION B


PRELIMINARY

3515




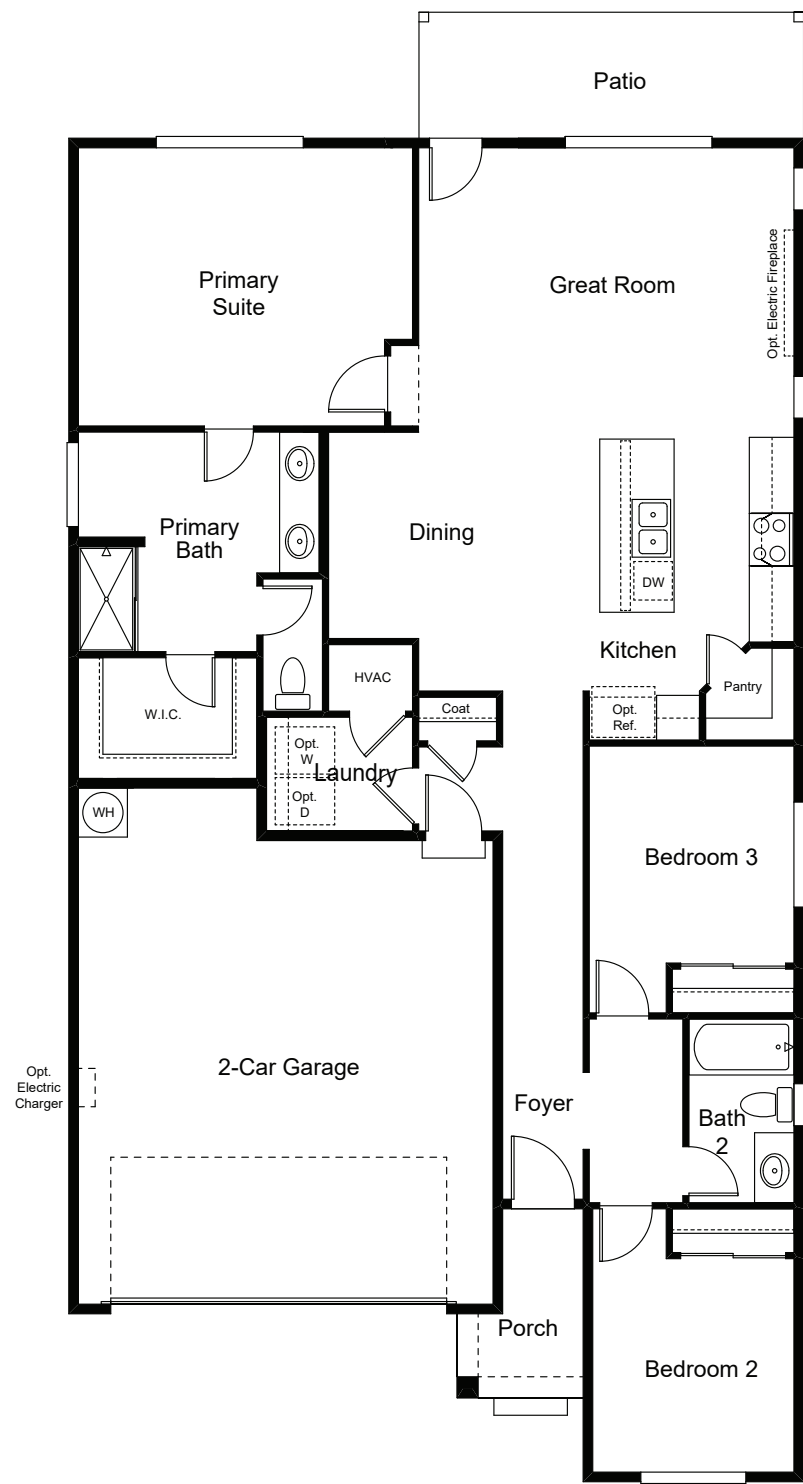


FLOOR 1

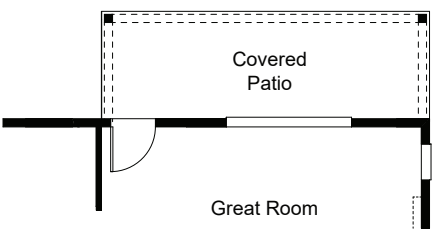


Optional Covered Patio

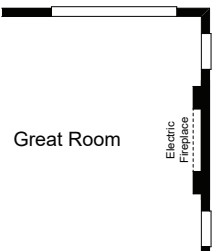

Optional Electric Fireplace at Great Room

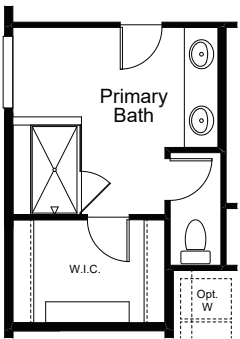

Optional Deluxe Shower at Primary Bath

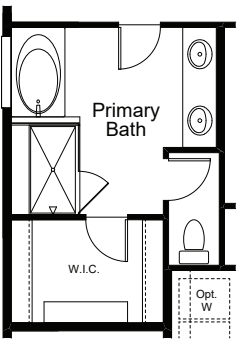

Optional Slide-In Tub with Deluxe Shower at Primary Bath

OPTIONS






ELEVATION A



ELEVATION B


PRELIMINARY
4019

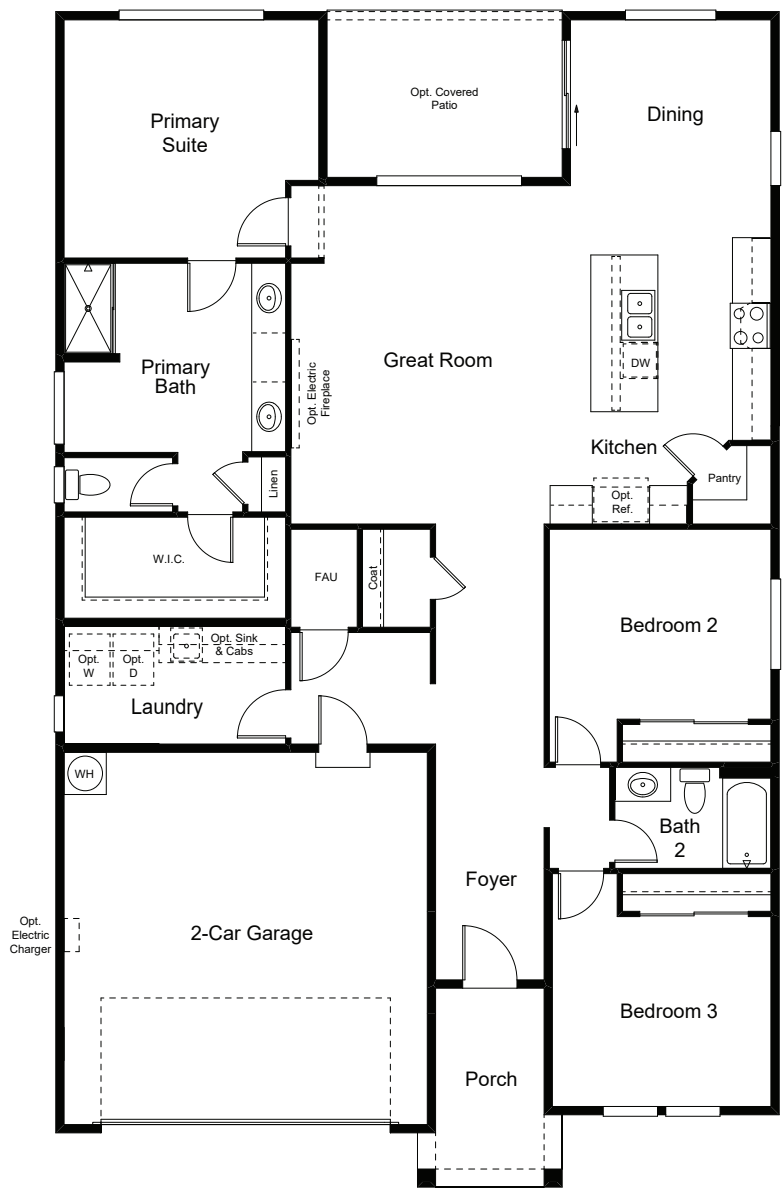


PRELIMINARY
4019

FLOOR 1


taylormorrison.com

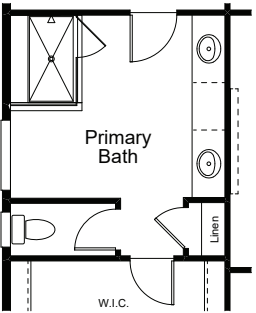

Optional Deluxe Shower
at Primary Bath

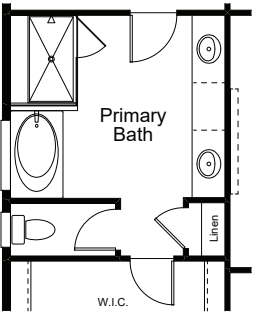

Optional Slide-In Tub
with Deluxe Shower
at Primary Bath

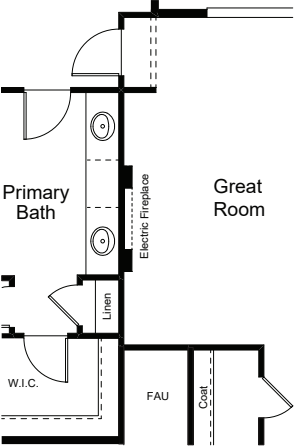

Optional Electric Fireplace
at Great Room

OPTIONS



All information (including, but not limited to prices, views, availability, school assignments and ratings, incentives, floor plans, elevations, site plans, features, standards and options, assessments and fees, planned amenities, programs, conceptual artists' renderings and community development plans) is not guaranteed and remains subject to change, availability or delay without notice. Any community improvements, recreational features and amenities described are based upon current development plans, which are subject to change and under no obligation to be completed. Maps and plans are not to scale, are not intended to show specific detailing and all dimensions are approximate. Prices may not include lot premiums, upgrades and options. Community Association or other fees may be required. This communication is not intended to constitute an offering in violation of the law of any jurisdiction and in such cases our communications may be limited by the laws of your state. Please see a Taylor Morrison Community Sales Manager or Internet Home Consultant for details and visit www.taylormorrison.com for additional disclaimers. Contractor License: Taylor Morrison Northwest, LLC # TAYLOMN791L8. Broker License: Cascadian King Company L.L.C. # 8193. 04/17/25




ELEVATION A





ELEVATION B

PRELIMINARY


30.2417

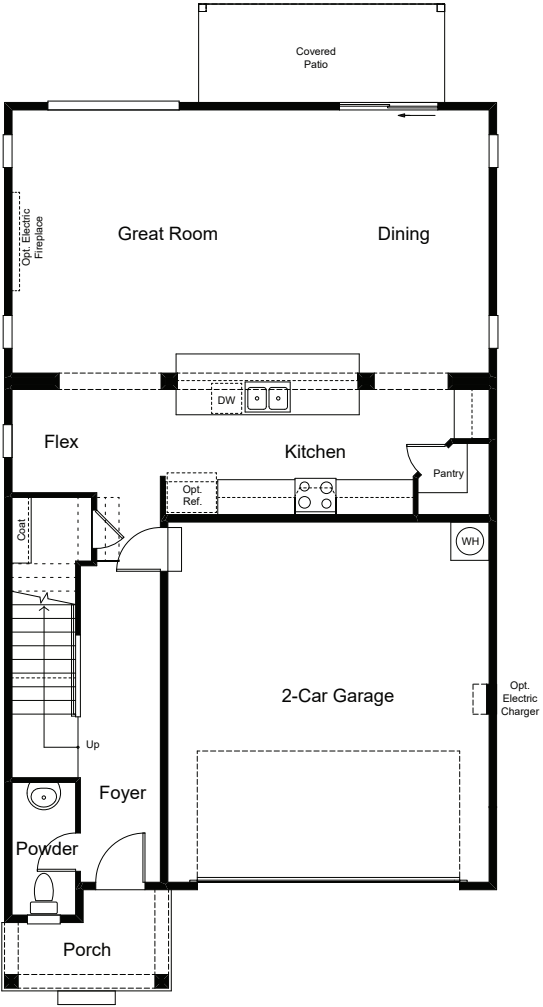

Optional Electric Fireplace
at Great Room

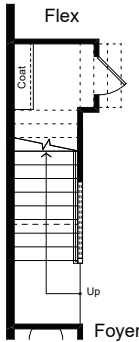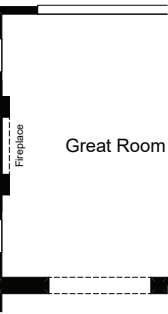


Optional Stair Railing

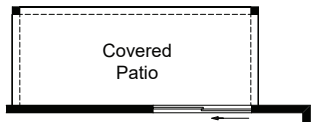


Optional Covered Patio

PRELIMINARY
30.2417


FLOOR 1

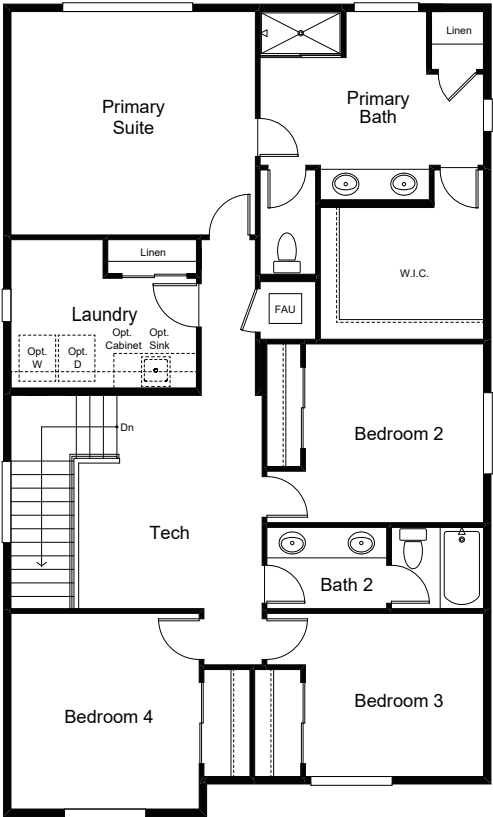

Optional Deluxe Shower
at Primary Bath

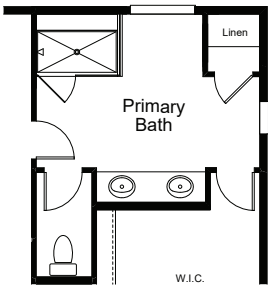

Optional Slide-In Tub
with Deluxe Shower
at Primary Bath

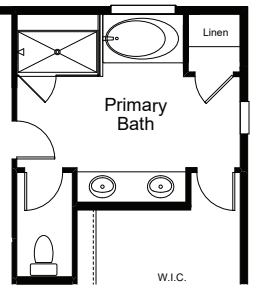

FLOOR 2






ELEVATION A




ELEVATION B

PRELIMINARY




30.2618

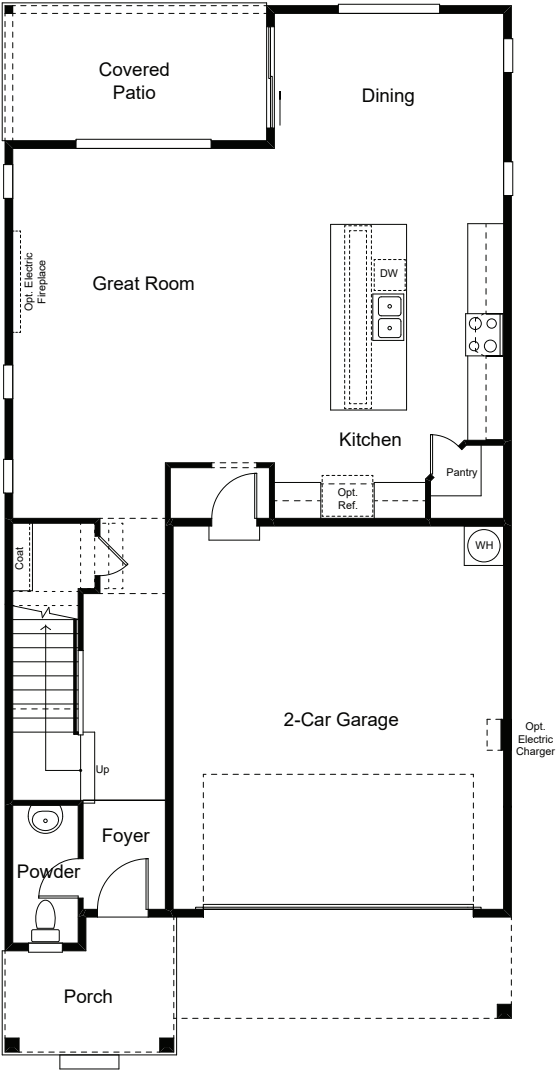


Optional Electric Fireplace
at Great Room

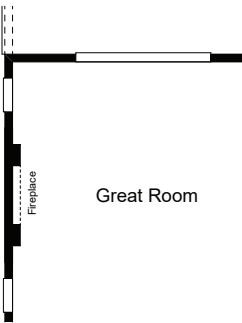

Optional Stair Railing

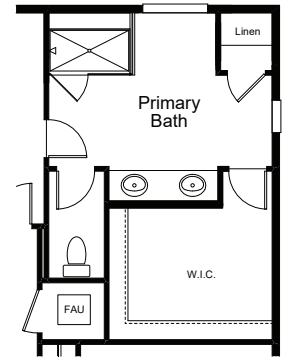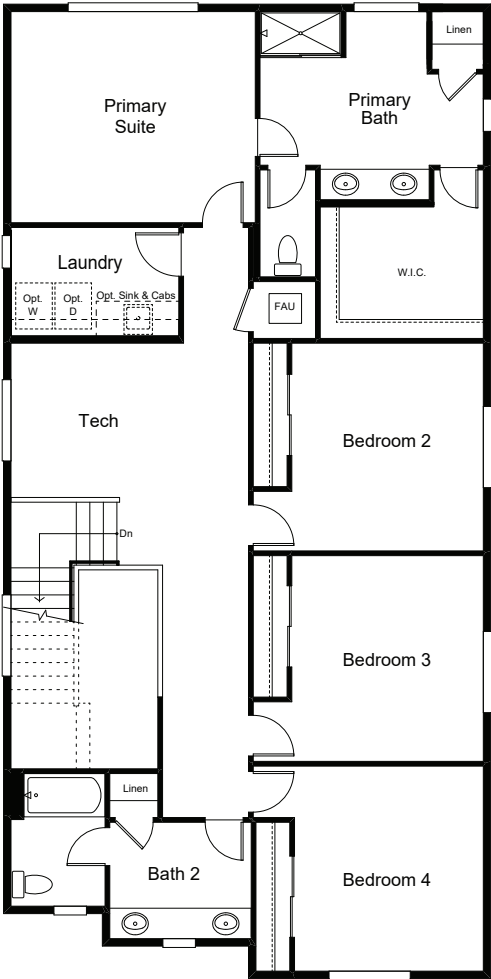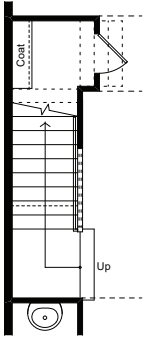

Optional Deluxe Shower
at Primary Bath

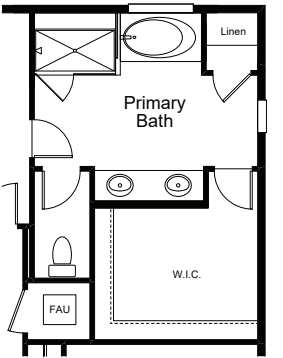

Optional Slide-In Tub
with Deluxe Shower
at Primary Bath





PRELIMINARY



All information (including, but not limited to prices, views, availability, school assignments and ratings, incentives, floor plans, elevations, site plans, features, standards and options, assessments and fees, planned amenities, programs, conceptual artists' renderings and community development plans) is not guaranteed and remains subject to change, availability or delay without notice. Any community improvements, recreational features and amenities described are based upon current development plans, which are subject to change and under no obligation to be completed. Maps and plans are not to scale, are not intended to show specific detailing and all dimensions are approximate. Prices may not include lot premiums, upgrades and options. Community Association or other fees may be required. This communication is not intended to constitute an offering in violation of the law of any jurisdiction and in such cases our communications may be limited by the laws of your state. Please see a Taylor Morrison Community Sales Manager or Internet Home Consultant for details and visit www.taylormorrison.com for additional disclaimers. Contractor License: Taylor Morrison Northwest, LLC # TAYLOMN791L8. Broker License: Cascadian King Company L.L.C. # 8193. 04/28/25



taylormorrison.com